TOWN OF WILLINGTON LIBRARY

CONCRETE & MASONRY REPAIRS

AT THE

WILLINGTON PUBLIC LIBRARY 7 RUBY ROAD WILLINGTON, CONNECTICUT

December 13, 2024

ADDENDUM NO. 1

The following provisions, issued for the purpose of providing additional information or clarification, will be written into any Bid Forms and accompanying Specifications & Notes for the above mentioned project and must be taken into account in rendering a proposal for the work.


This Addendum No. 1 is being issued to all parties having received prior to or taking out complete sets of Request for Proposal Bid Documents after the date of this Addendum No. 1 and is being sent by e-mail, with return acknowledgement requested, to all parties of record who have complete sets of Request for Proposal Bid Documents on or prior to the date of this Addendum No. 1

Item No. 1:

A revised sketch is attached to indicate the inclusion of an additional wall section for repairs to Area 3 at the easterly entrance on the south side of the building.

All bids shall take into account the inclusion and installation of drainage outlets along each of the retaining walls requiring repairs throughout Area 3. For short runs, this will include an outlet pipe with drainage fabric and a pervious gravel or crushed stone behind the wall and, for longer runs where sections are replaced, piping with drainage fabric and a pervious gravel or crushed stone along the back of the wall.

Bidders shall take these changes into consideration in the preparation of bids for this project and shall acknowledge the receipt of any Addenda on the Bid Form, by writing in at the bottom of Page BF-2, "ADDENDUM NO. 1 RECEIVED".

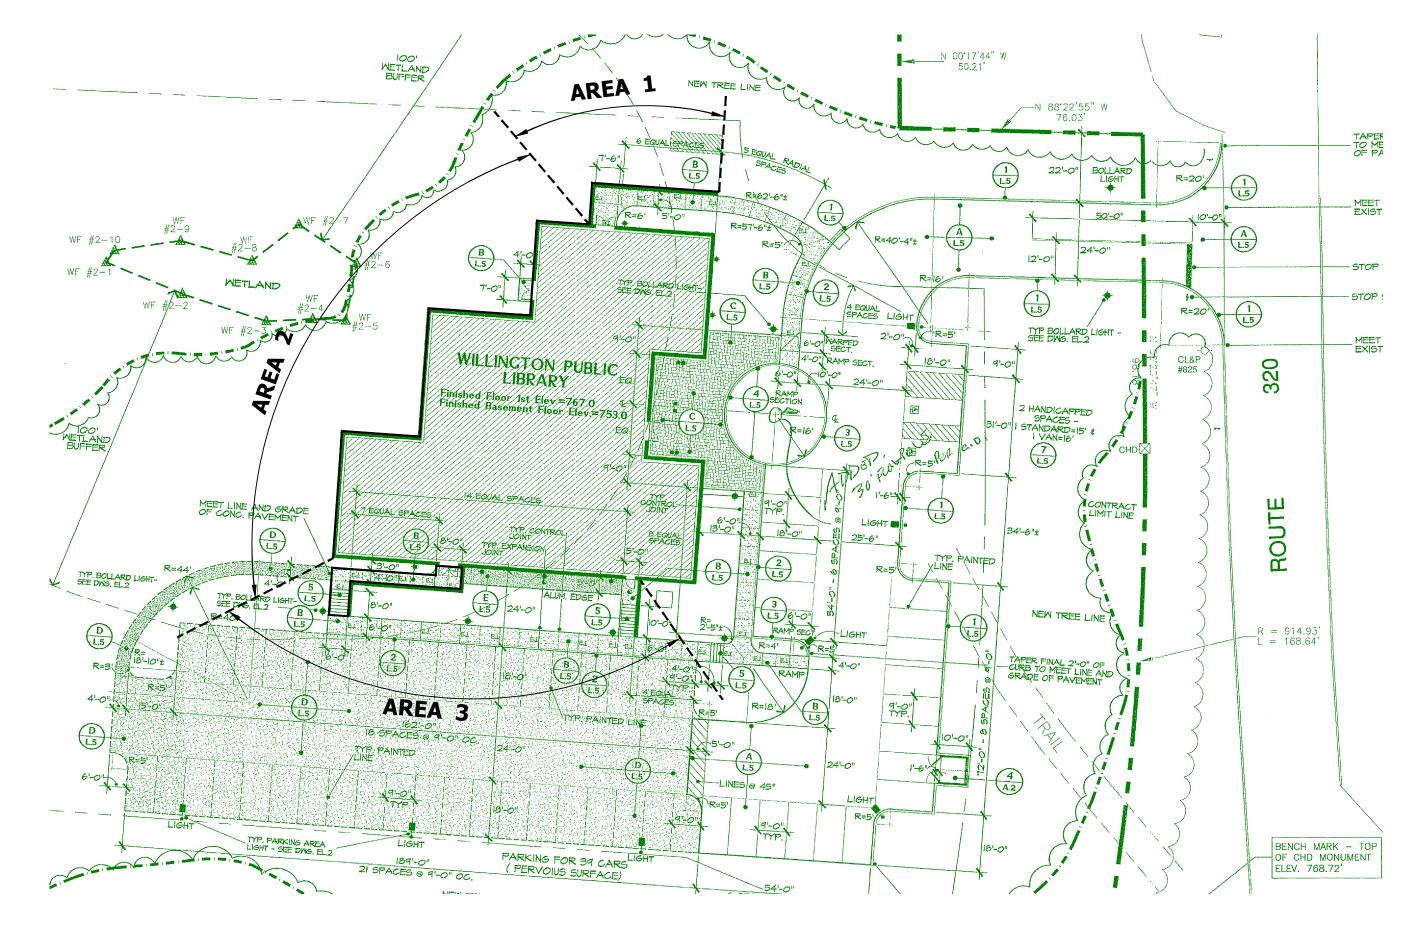

WILLINGTON PUBLIC LIBRARY CONCRETE & MASONRY REPAIRS SCALE: 1" = 30'